



**MATERIAL BOARD**

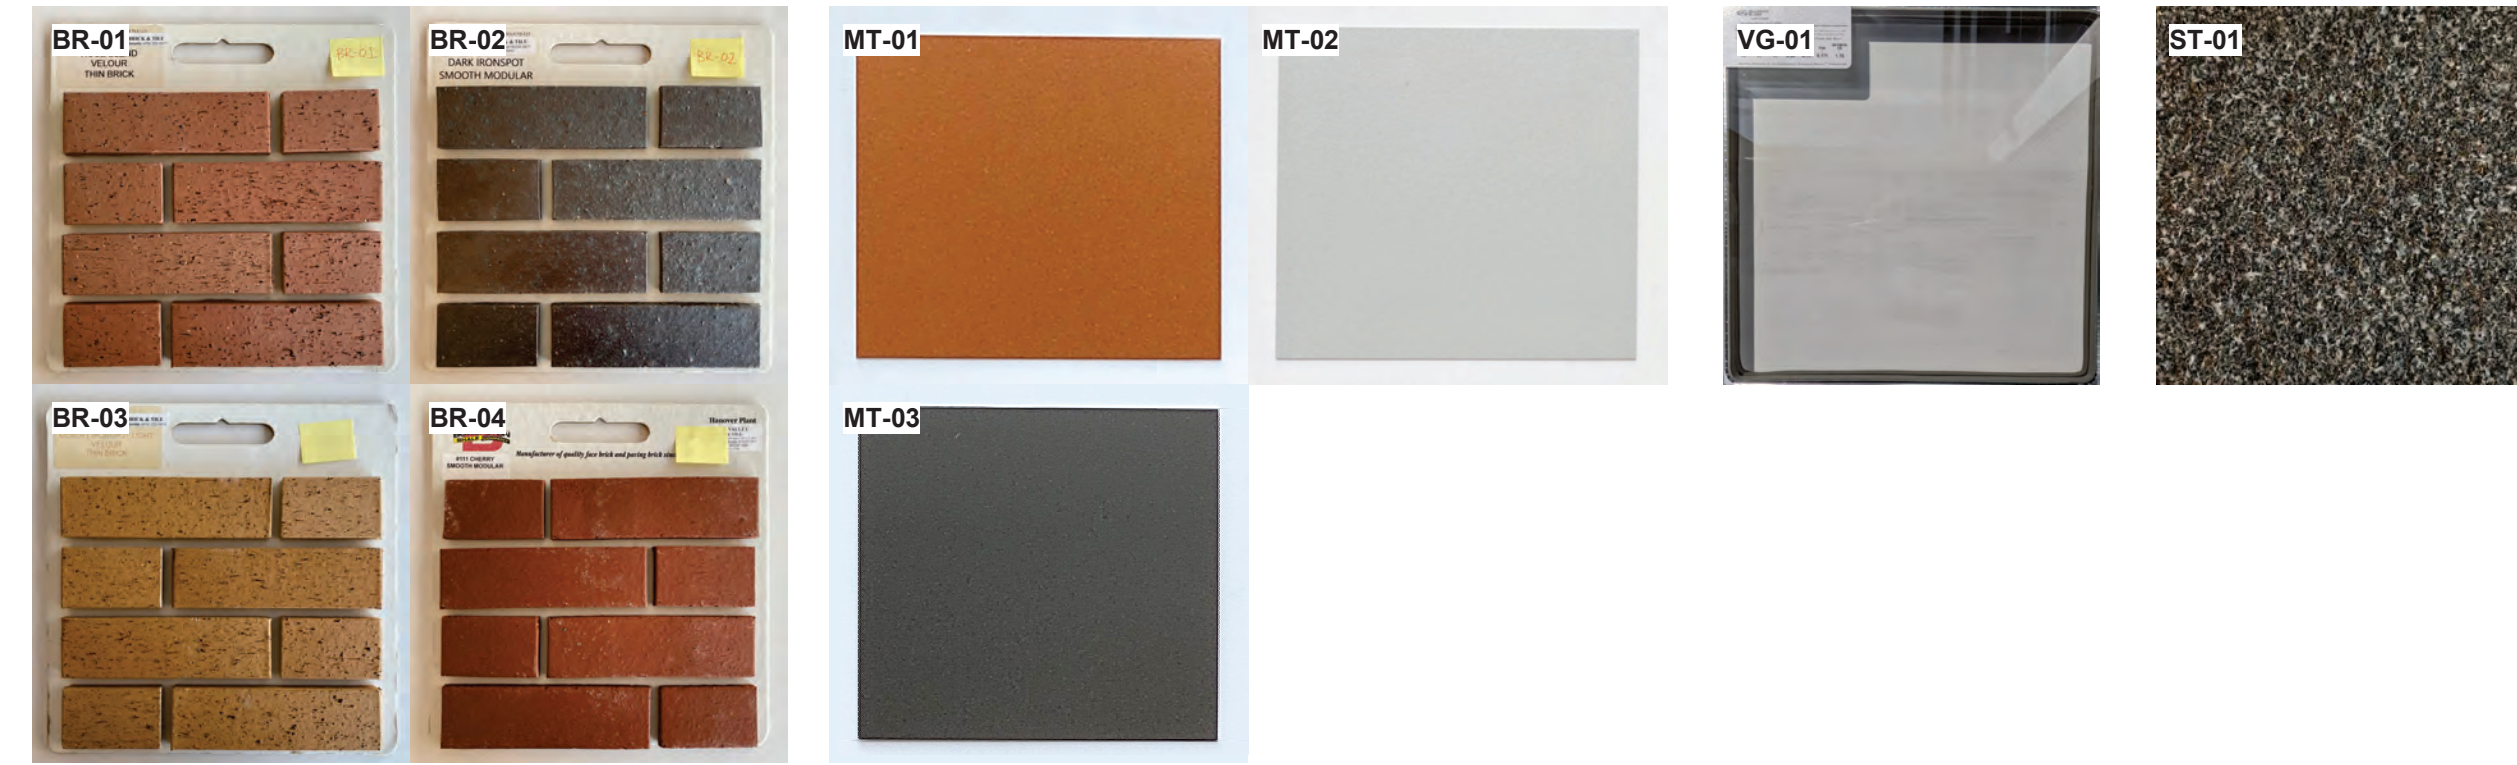

**MATERIALS LEGEND**

| Material Tag | Material Description            |
|--------------|---------------------------------|
| BR-01        | Brick - Light Brown             |
| BR-02        | Brick - Dark Grey               |
| BR-03        | Brick - Buff                    |
| BR-04        | Brick - Red                     |
| MT-01        | Metal Panel - Bronze            |
| MT-02        | Metal Panel - Light Grey        |
| MT-03        | Metal Panel/Mullion - Dark Grey |
| ST-01        | Stone - Granite                 |
| VG-01        | Vision Glass                    |

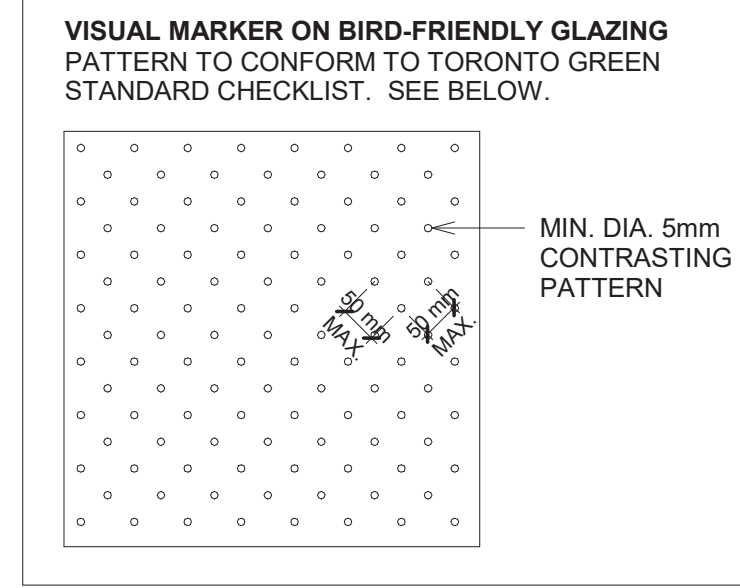


DRAWING NOT TO BE SCALED

Contractor must check and verify all dimensions on the job and report any discrepancies to the architect before proceeding with the work.

This drawing shall not be used for construction purposes until signed by the consultant responsible. This drawing, as an instrument of service, is provided by and is the property of Sweeny & Co. Architects.

**ISSUED**

2022-07-15 Issued for OPA/ZBA/SPA

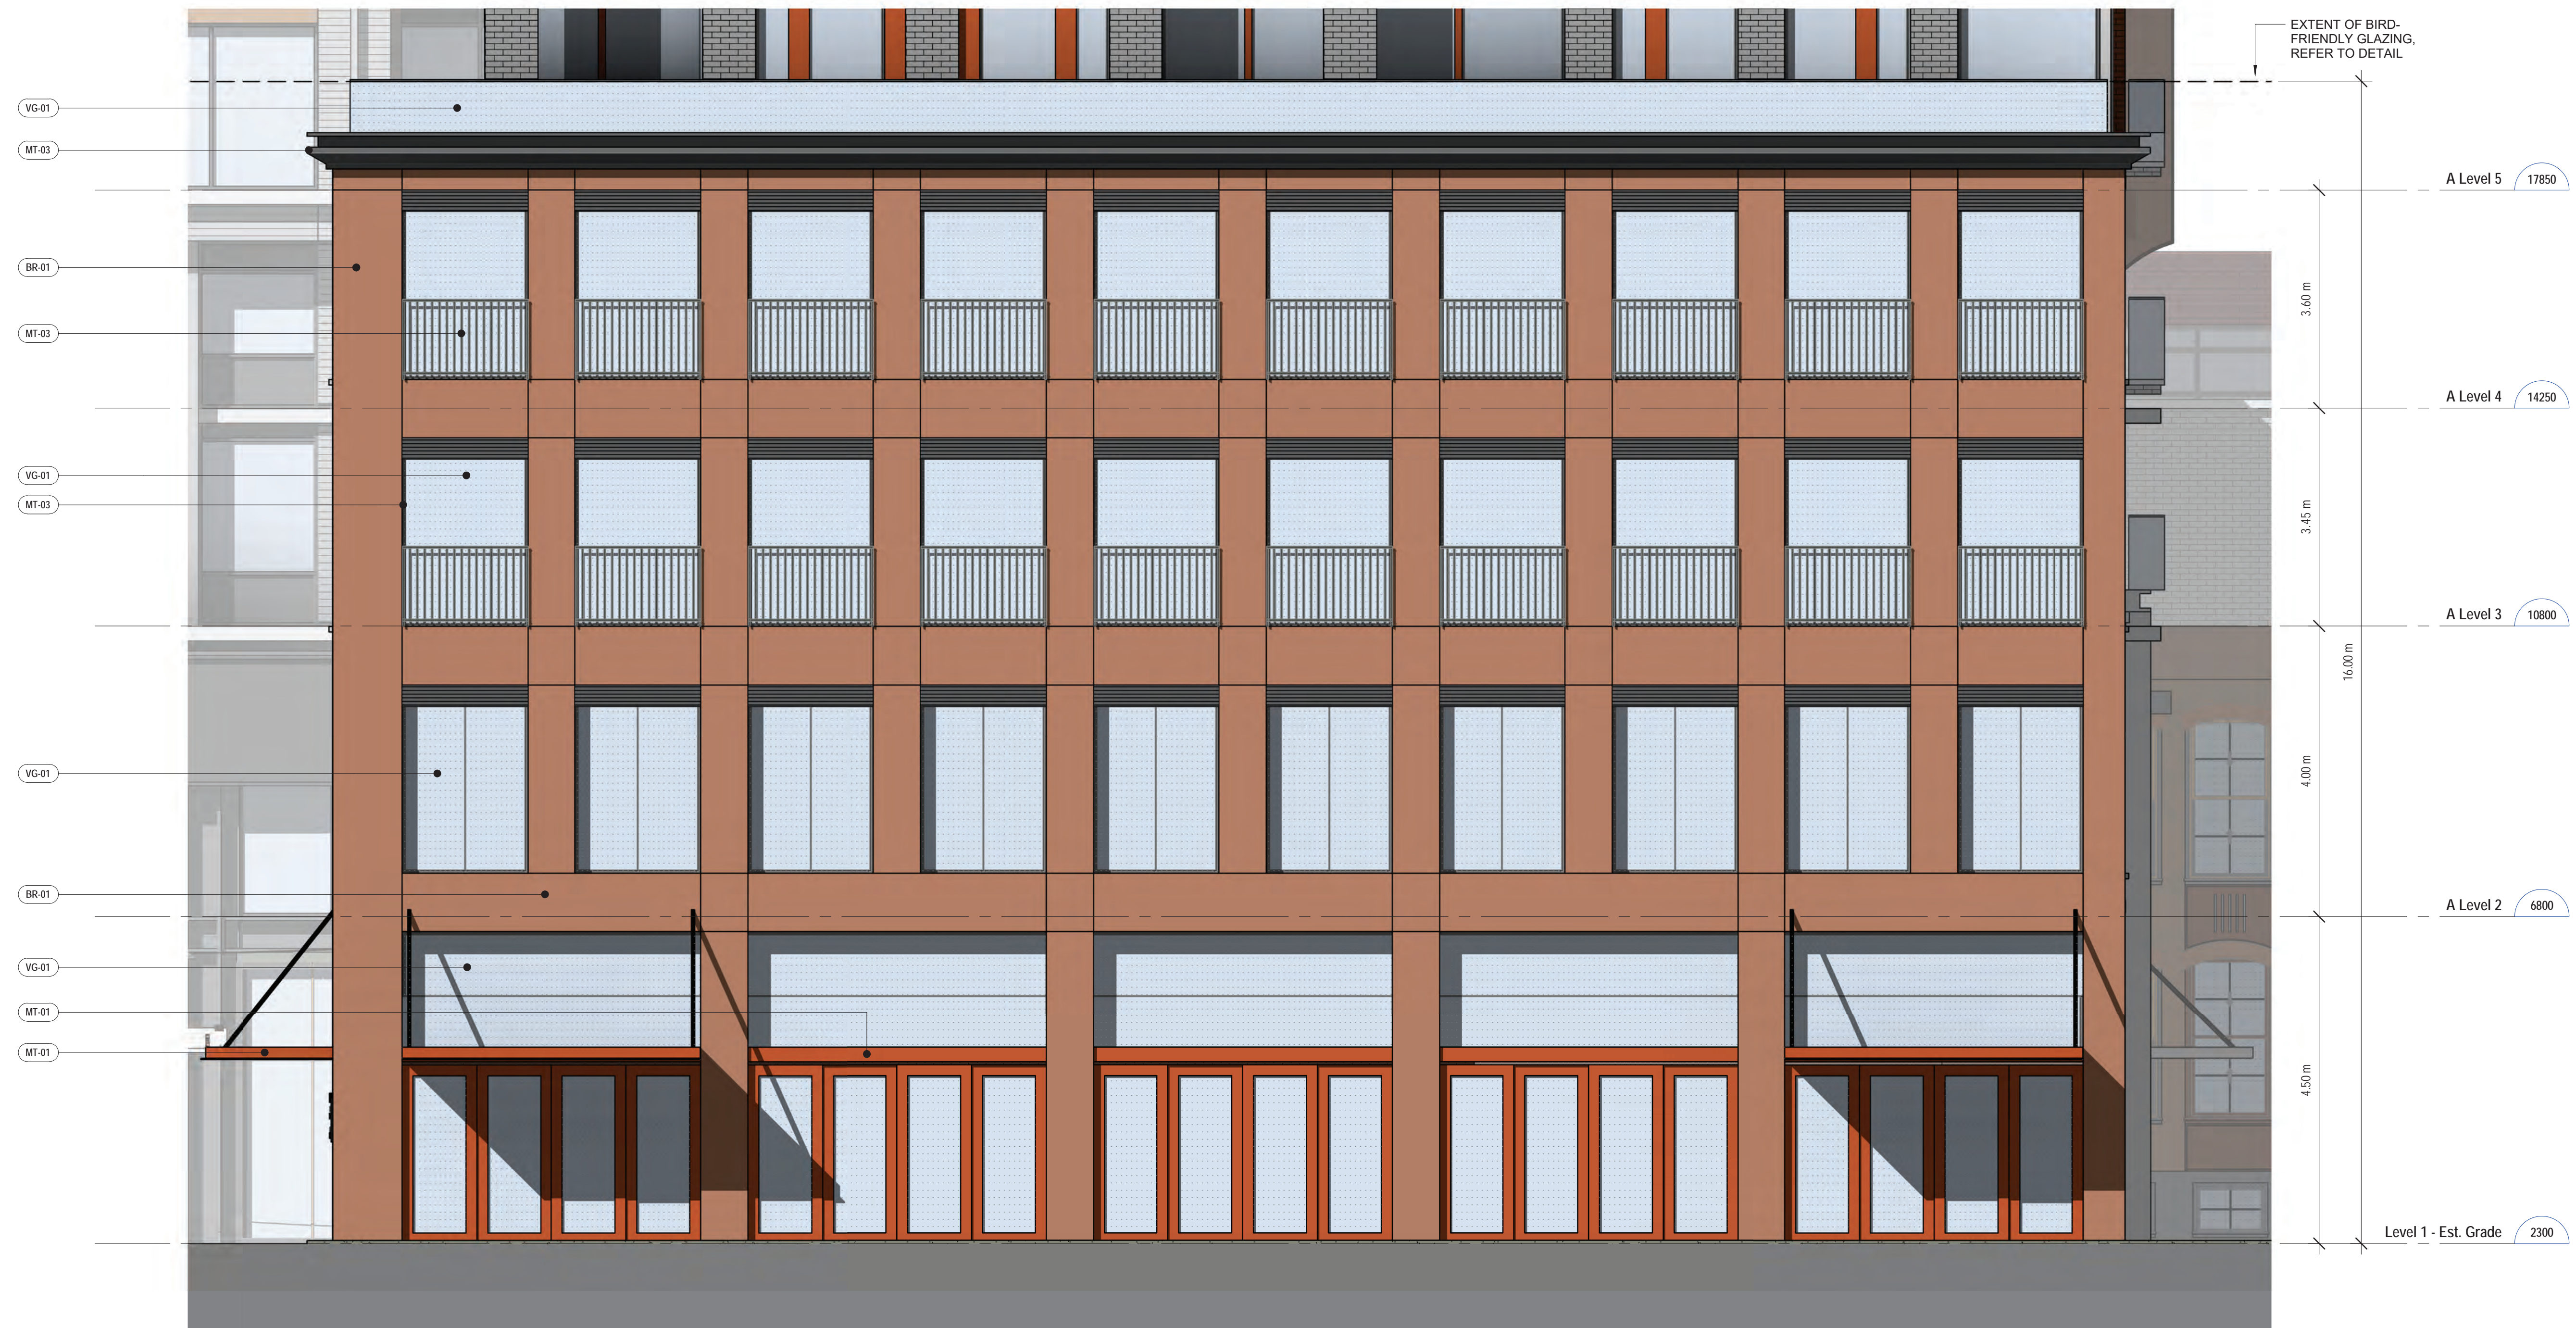

1 South Elevation - Melbourne Avenue  
AZ450 1:50

**Sweeny&Co Architects**

134 PETER STREET | SUITE 1601  
TORONTO, ONTARIO | M5V 2H2 | CANADA  
P: 416-971-6252 | F: 416-971-5420  
E: info@sandco.com | www.sweenyandco.com

PROJ. NAME  
**340-376 Dufferin St.**  
Toronto, Ontario


OWNER  
**Hullmark**

DWG TITLE  
**1 to 50 Detailed Elevations**

DATE : 2022-07-15  
SCALE : As indicated  
DRAWN : AR, JF  
CHECKED : AG  
PROJ. No. : 2102

DWG No.  
**AZ450**


MATERIAL BOARD

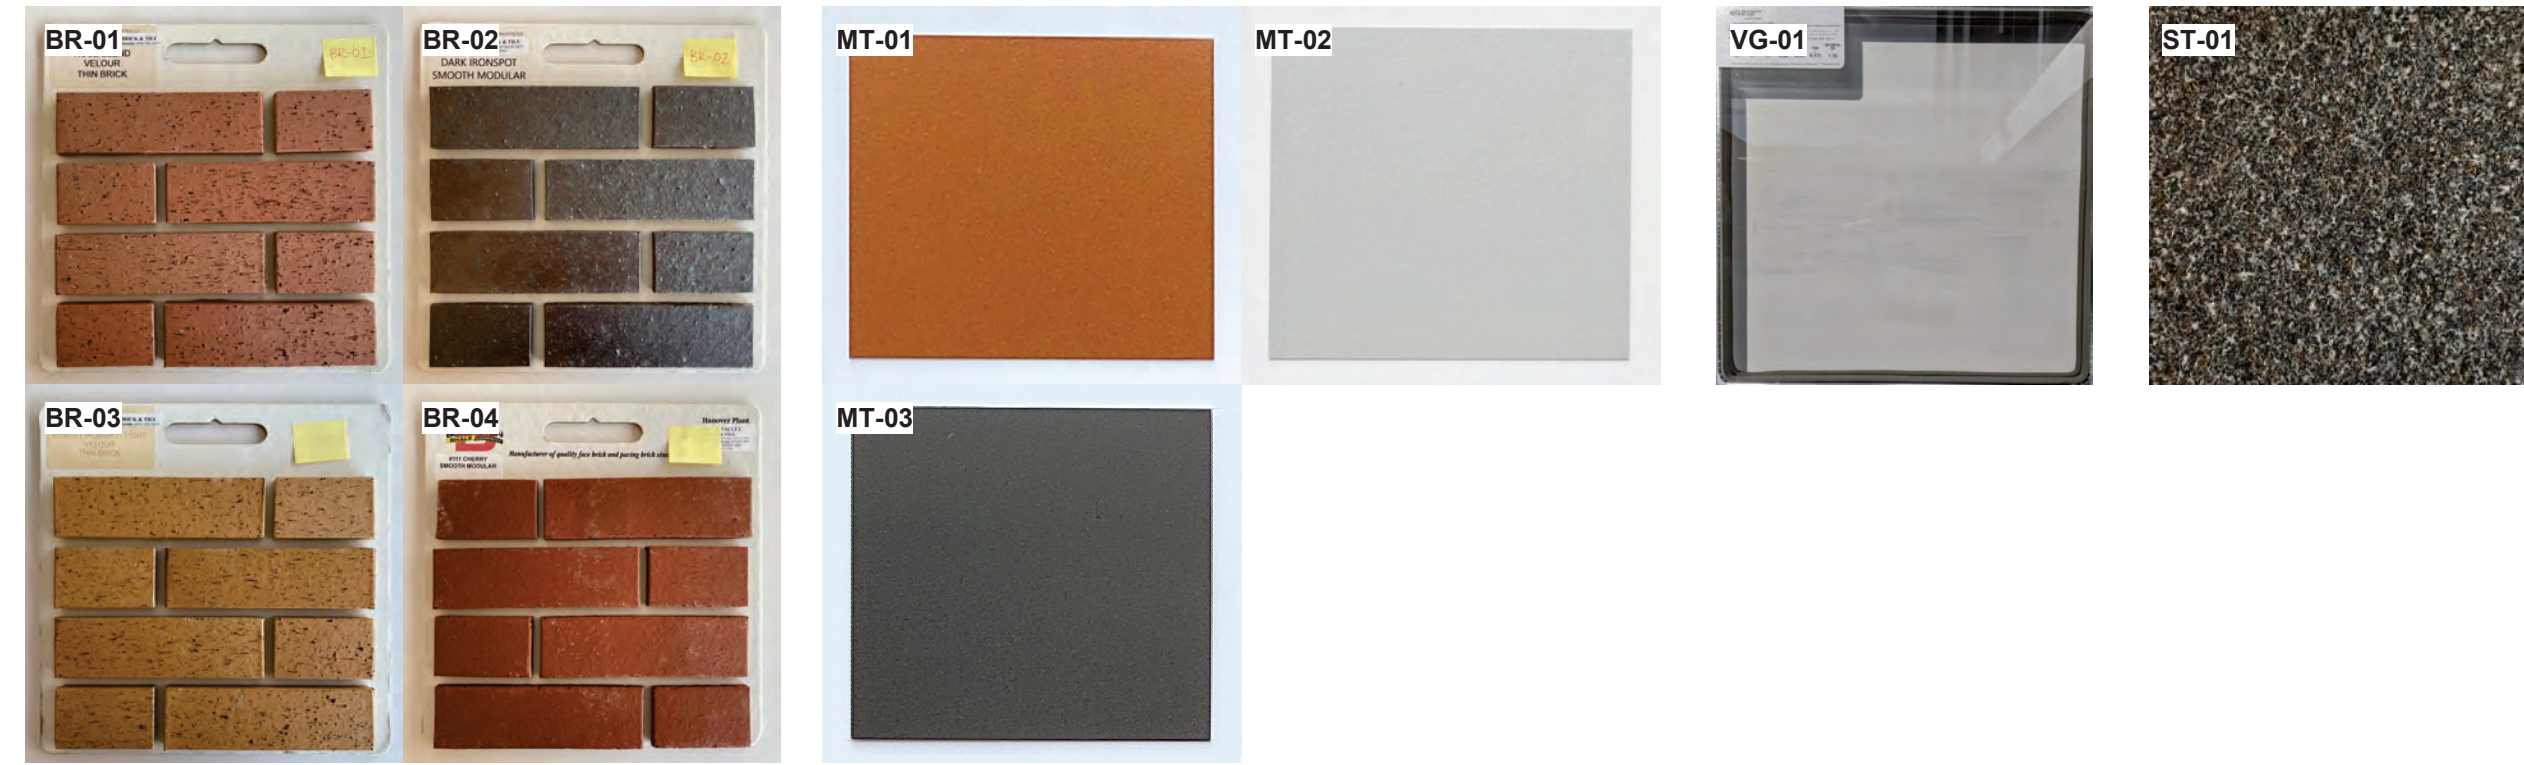

MATERIALS LEGEND

| Material Tag | Material Description            |
|--------------|---------------------------------|
| BR-01        | Brick - Light Brown             |
| BR-02        | Brick - Dark Grey               |
| BR-03        | Brick - Buff                    |
| BR-04        | Brick - Red                     |
| MT-01        | Metal Panel - Bronze            |
| MT-02        | Metal Panel - Light Grey        |
| MT-03        | Metal Panel/Mullion - Dark Grey |
| ST-01        | Stone - Granite                 |
| VG-01        | Vision Glass                    |

VISUAL MARKER ON BIRD-FRIENDLY GLAZING PATTERN TO CONFORM TO TORONTO GREEN STANDARD CHECKLIST. SEE BELOW.

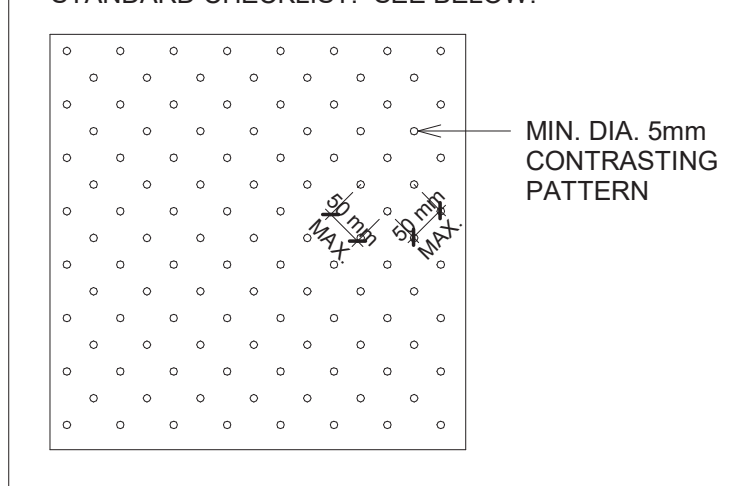

C:\Users\jeremy\Documents\2102\_340-376 Dufferin St Elevations\jeremy2611.vlt

2022-06-17 2:07:15 PM

1 East Elevation - Dufferin Avenue - Detail 1  
AZ451 1:50

**Sweeny&Co Architects**

134 PETER STREET | SUITE 1601  
TORONTO, ONTARIO | M5V 2H2 | CANADA  
P: 416-971-6252 | F: 416-971-5420  
E: info@sandco.com | www.sweenyandco.com

PROJ. NAME  
**340-376 Dufferin St.**  
Toronto, Ontario


OWNER  
**Hullmark**

DWG TITLE  
**1 to 50 Detailed Elevations**

DATE : 2022-07-15  
SCALE : As indicated  
DRAWN : JF  
CHECKED : AR  
PROJ. No. : 2102


DWG No.  
**AZ451**

**MATERIAL BOARD**

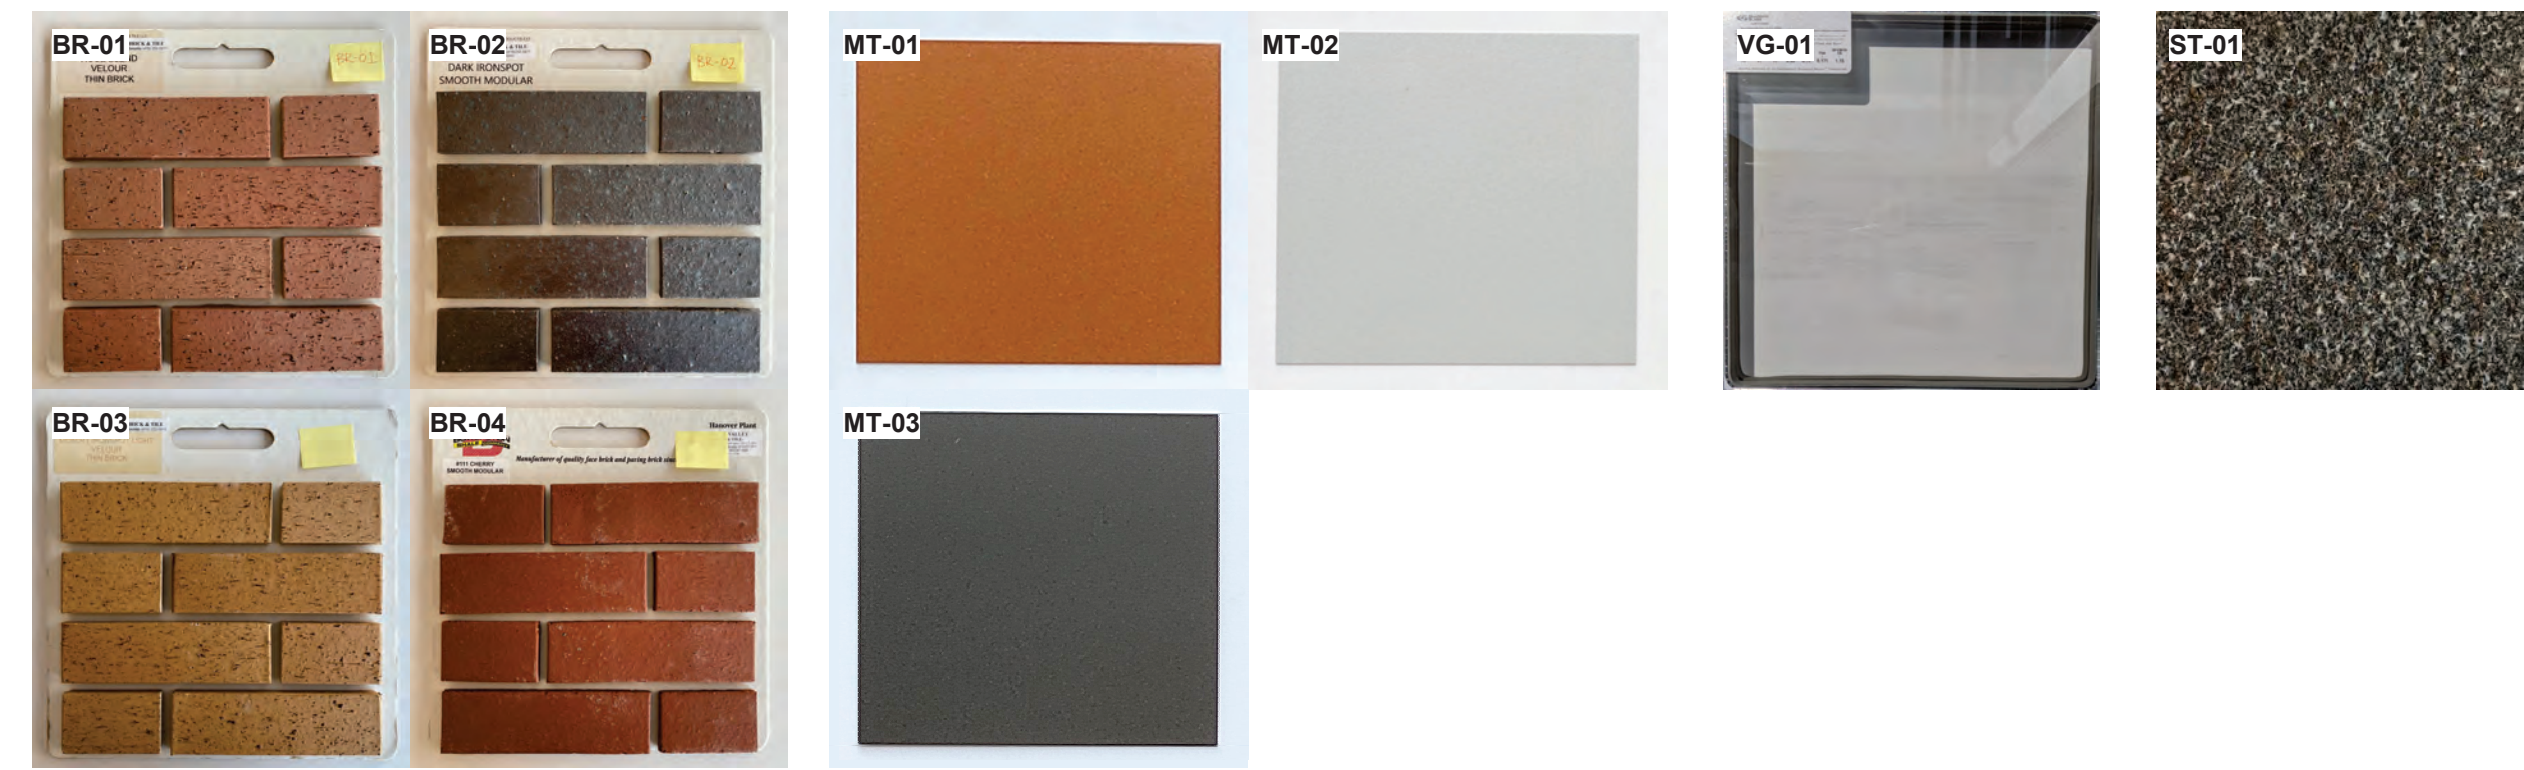

**MATERIALS LEGEND**

| Material Tag | Material Description            |
|--------------|---------------------------------|
| BR-01        | Brick - Light Brown             |
| BR-02        | Brick - Dark Grey               |
| BR-03        | Brick - Buff                    |
| BR-04        | Brick - Red                     |
| MT-01        | Metal Panel - Bronze            |
| MT-02        | Metal Panel - Light Grey        |
| MT-03        | Metal Panel/Mullion - Dark Grey |
| ST-01        | Stone - Granite                 |
| VG-01        | Vision Glass                    |

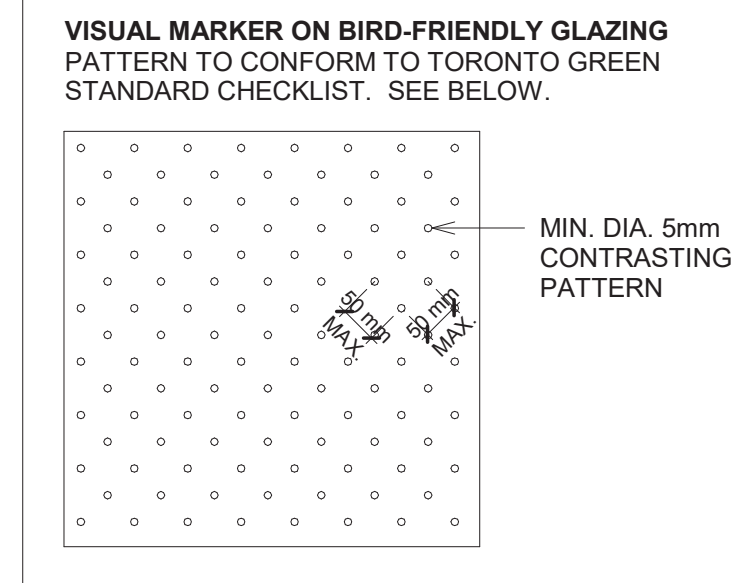

DRAWING NOT TO BE SCALED

Contractor must check and verify all dimensions on the job and report any discrepancies to the architect before proceeding with the work.

This drawing shall not be used for construction purposes until signed by the consultant responsible. This drawing, as an instrument of service, is provided by and is the property of Sweeny & Co. Architects.

**ISSUED**

2022-07-15 Issued for OPA/ZBA/SPA



C:\Users\jeremy\Documents\2102\_340-376 Dufferin St Elevations\_jeremy2611.vlt

2022-06-17 2:07:23 PM

**1** East Elevation - Dufferin Avenue - Detail 2  
AZ452 1:50

**Sweeny&Co Architects**

134 PETER STREET | SUITE 1601  
TORONTO, ONTARIO | M5V 2H2 | CANADA  
P: 416-971-6252 | F: 416-971-5420  
E: info@sandco.com | www.sweenyandco.com

PROJ. NAME  
**340-376 Dufferin St.**  
Toronto, Ontario


OWNER  
**Hullmark**

DWG TITLE  
**1 to 50 Detailed Elevations**

DATE : 2022-07-15  
SCALE : As indicated  
DRAWN : JF  
CHECKED : AR  
PROJ. No. : 2102

DWG No.  
**AZ452**

MATERIAL BOARD

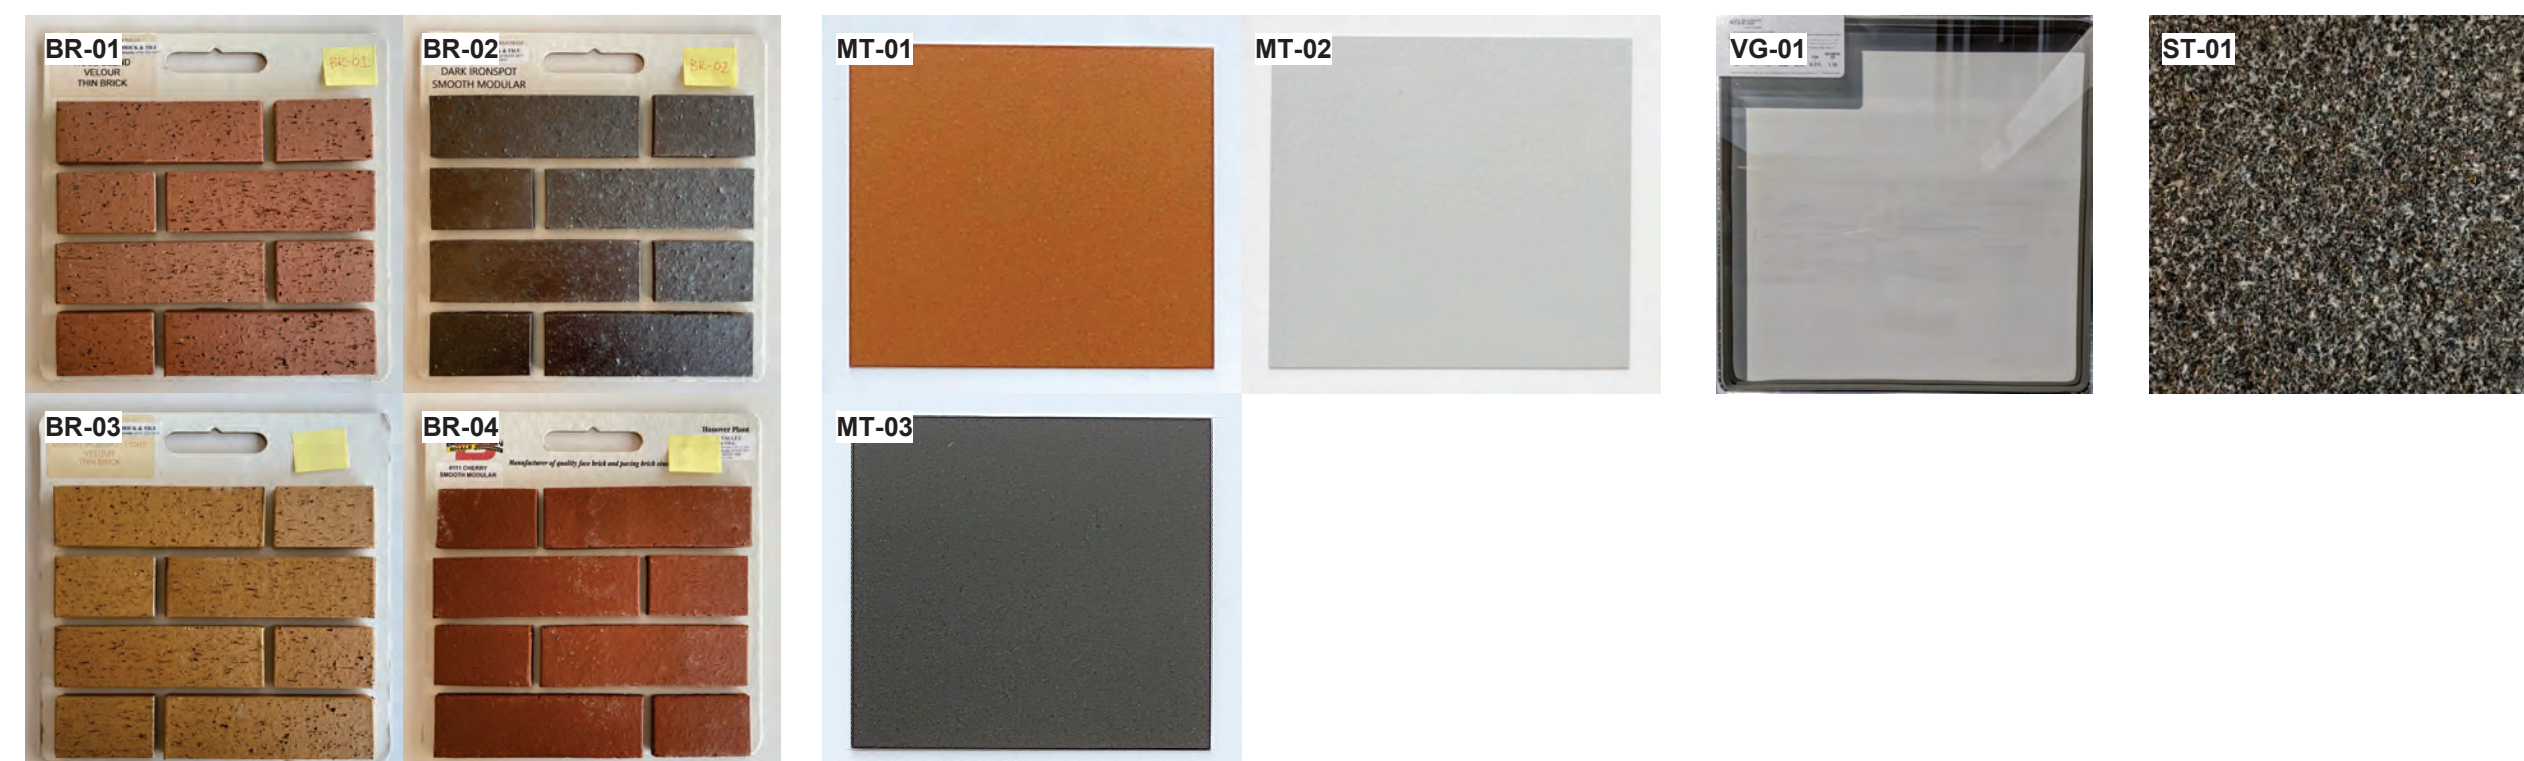

MATERIALS LEGEND

| Material Tag | Material Description            |
|--------------|---------------------------------|
| BR-01        | Brick - Light Brown             |
| BR-02        | Brick - Dark Grey               |
| BR-03        | Brick - Buff                    |
| BR-04        | Brick - Red                     |
| MT-01        | Metal Panel - Bronze            |
| MT-02        | Metal Panel - Light Grey        |
| MT-03        | Metal Panel/Mullion - Dark Grey |
| ST-01        | Stone - Granite                 |
| VG-01        | Vision Glass                    |



BIRD-FRIENDLY GLAZING TO EXTEND TO THE FIRST 16 m OF THE BUILDING ABOVE GRADE.



**Sweeny&Co Architects**

134 PETER STREET | SUITE 1601  
TORONTO, ONTARIO | M5V 2H2 | CANADA  
P: 416-971-6252 | F: 416-971-5420  
E: info@sandco.com | www.sweenyandco.com

PROJ. NAME  
**340-376 Dufferin St.**  
Toronto, Ontario

OWNER  
**Hullmark**

DWG TITLE  
**1 to 50 Detailed Elevations**

DATE : 2022-07-15  
SCALE : As indicated  
DRAWN : AR, JF  
CHECKED : AR  
PROJ. No. : 2102 DWG No.

**AZ453**

**1** East Elevation - Dufferin Avenue - Detail 3  
AZ453 1:50